


ARCHITECTURAL DRAWING


**PROPOSED ISLAMIC CENTER
FOR
AL-MUSTAQBAL ISLAMIC FOUNDATION**

AT


MOWE/IBAFO SIDE, OGUN STATE

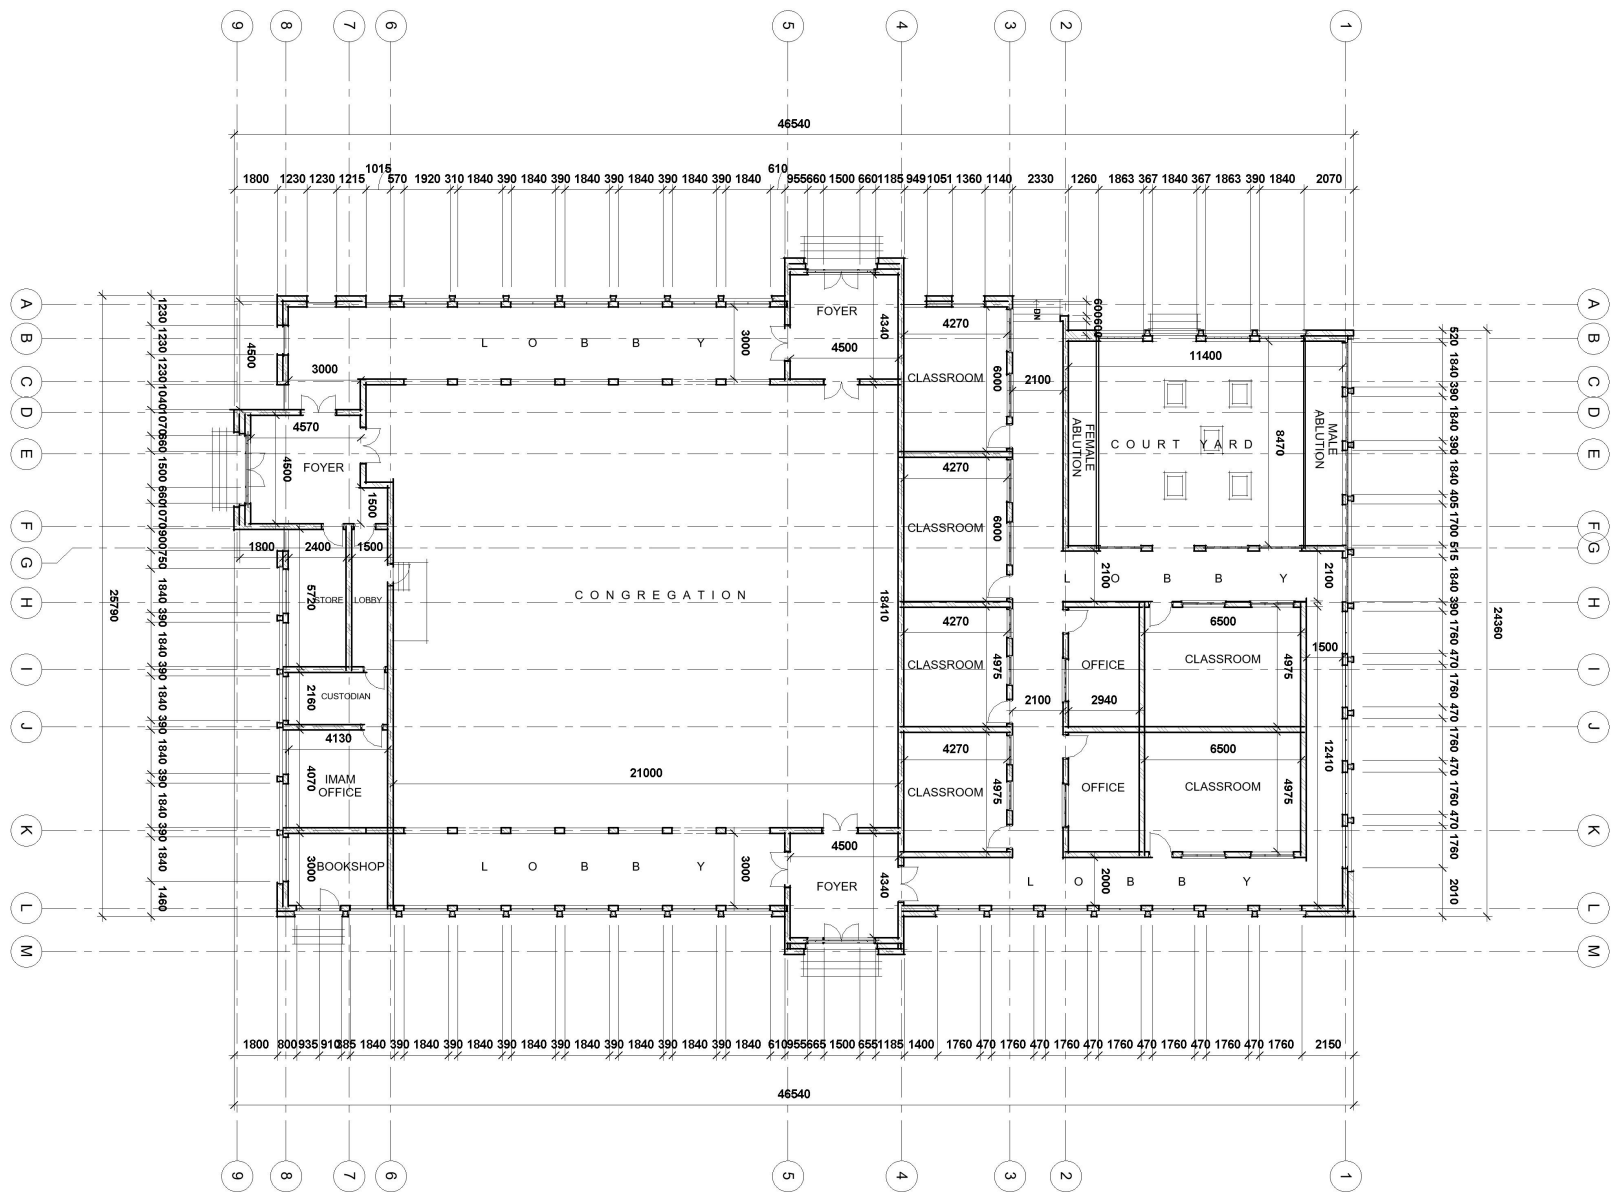


GROUND FLOOR PLAN

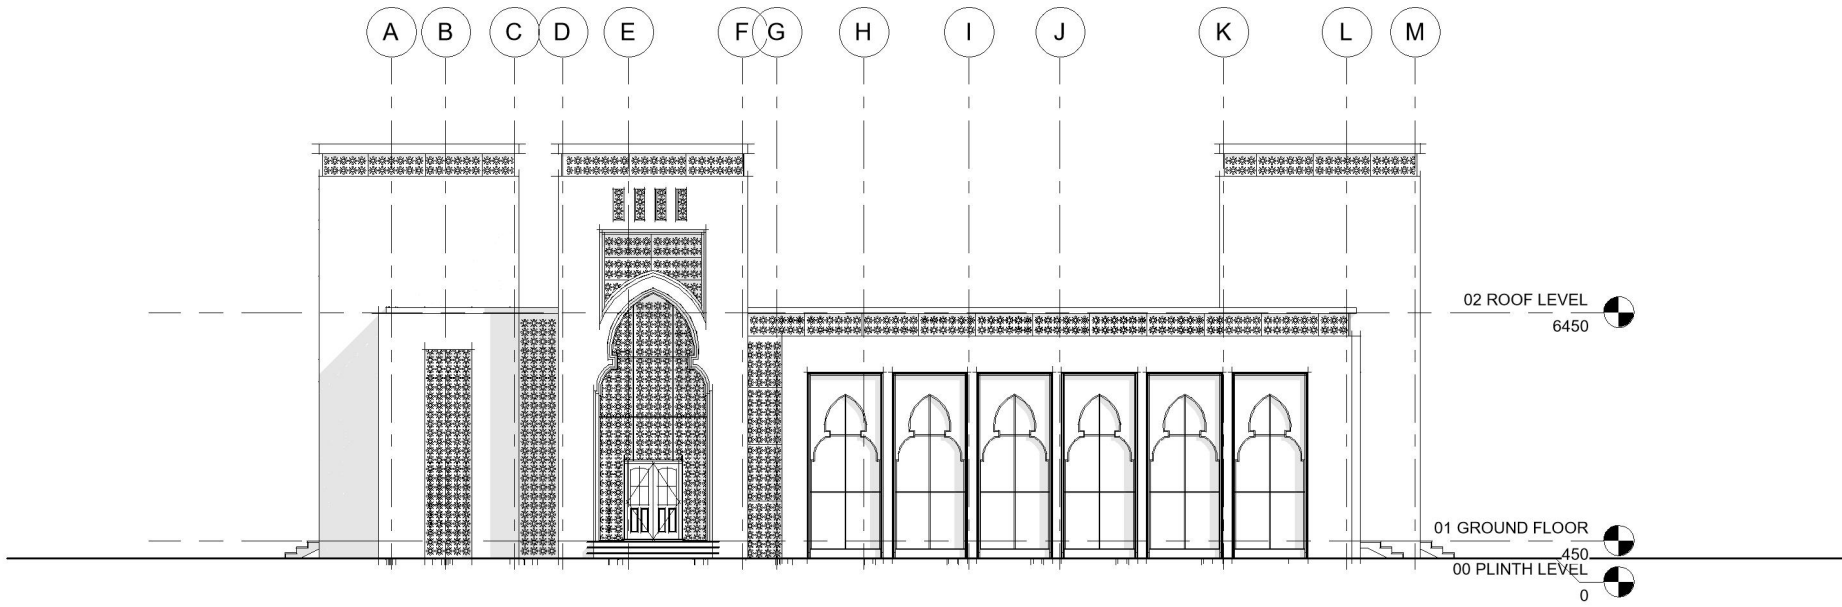


FRONT ELEVATION

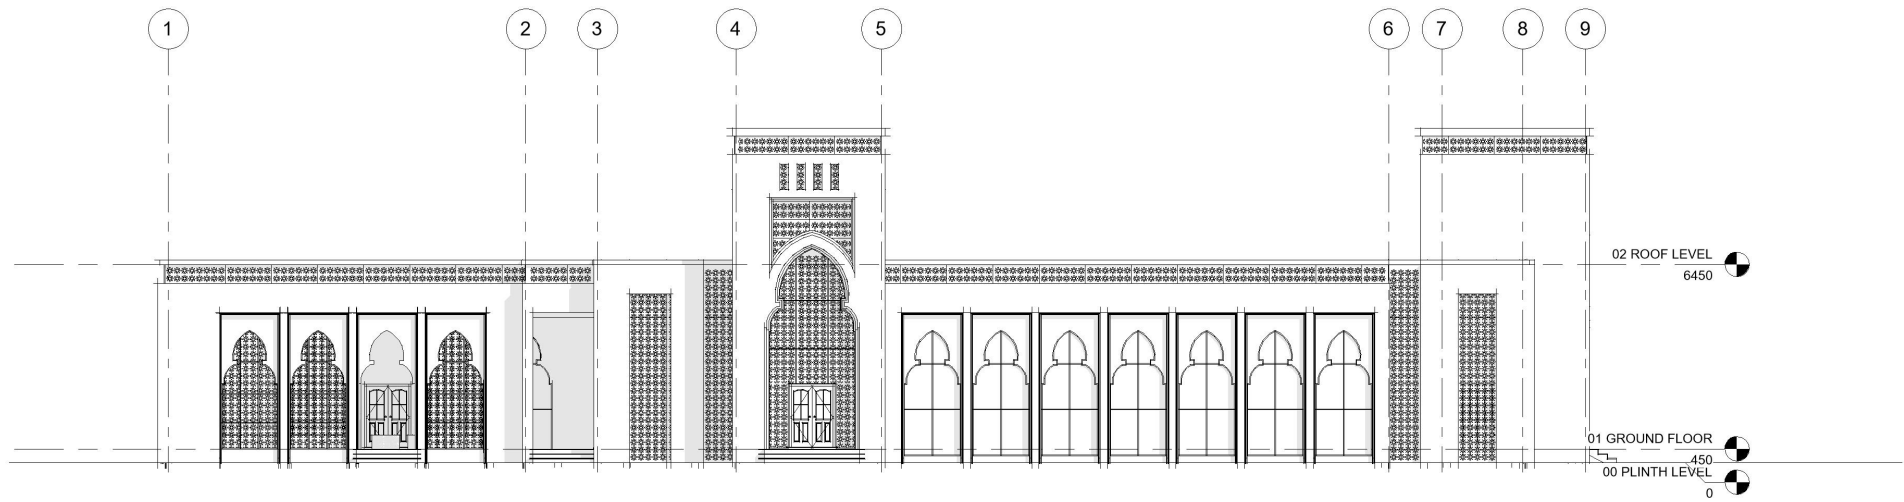

RIGHT SIDE ELEVATION

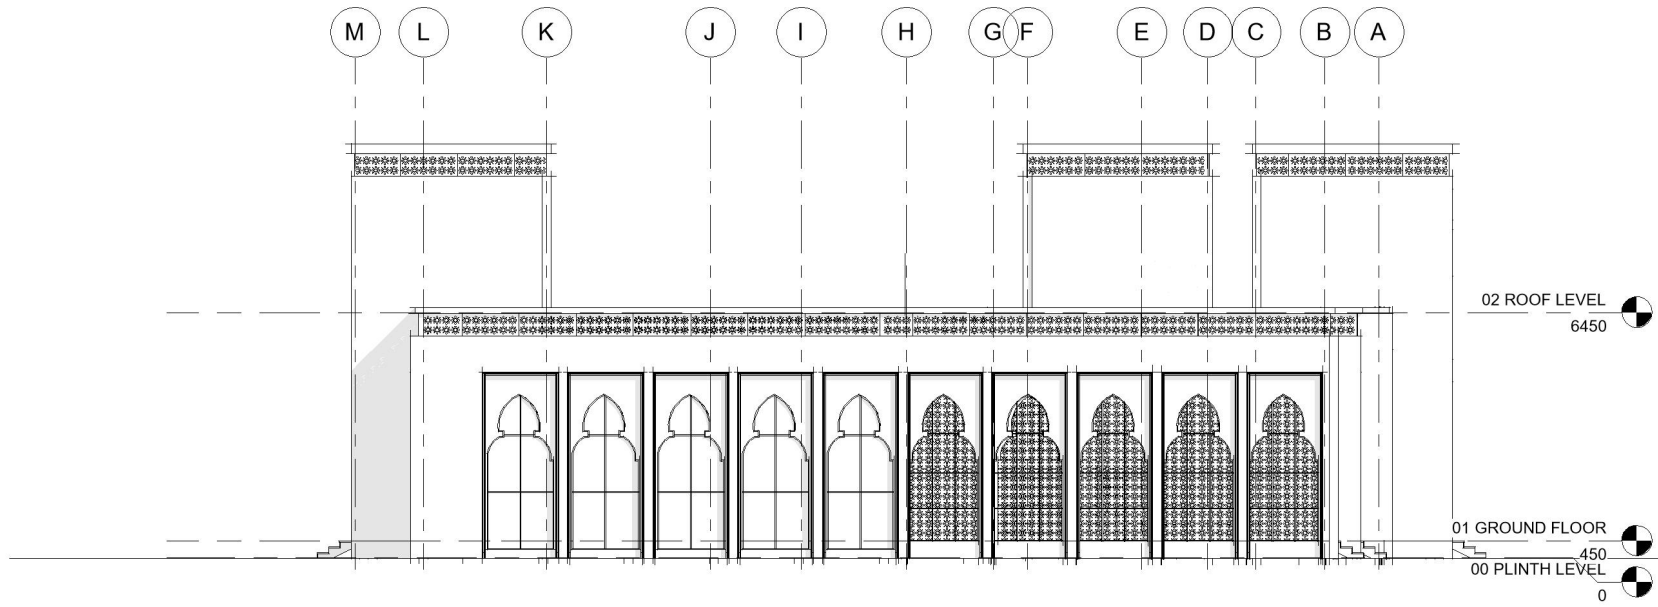

BACK ELEVATION

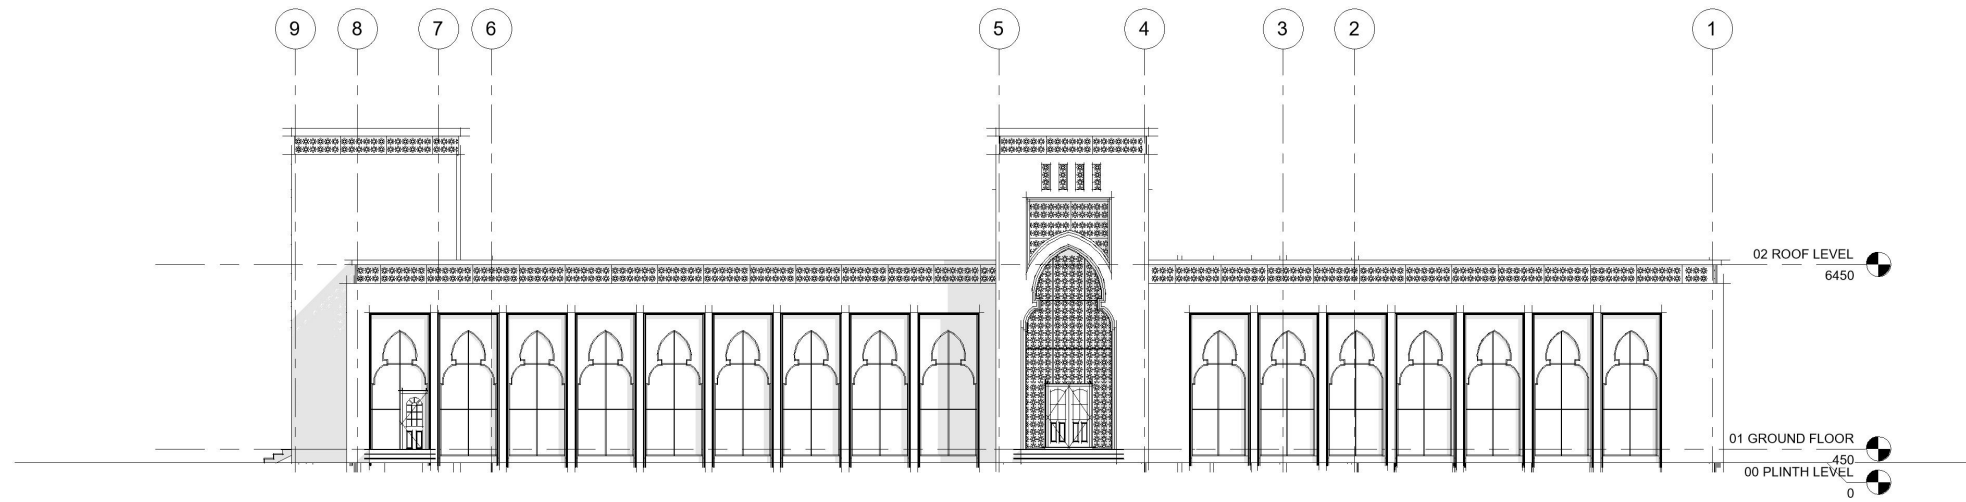

RIGHT SIDE ELEVATION